




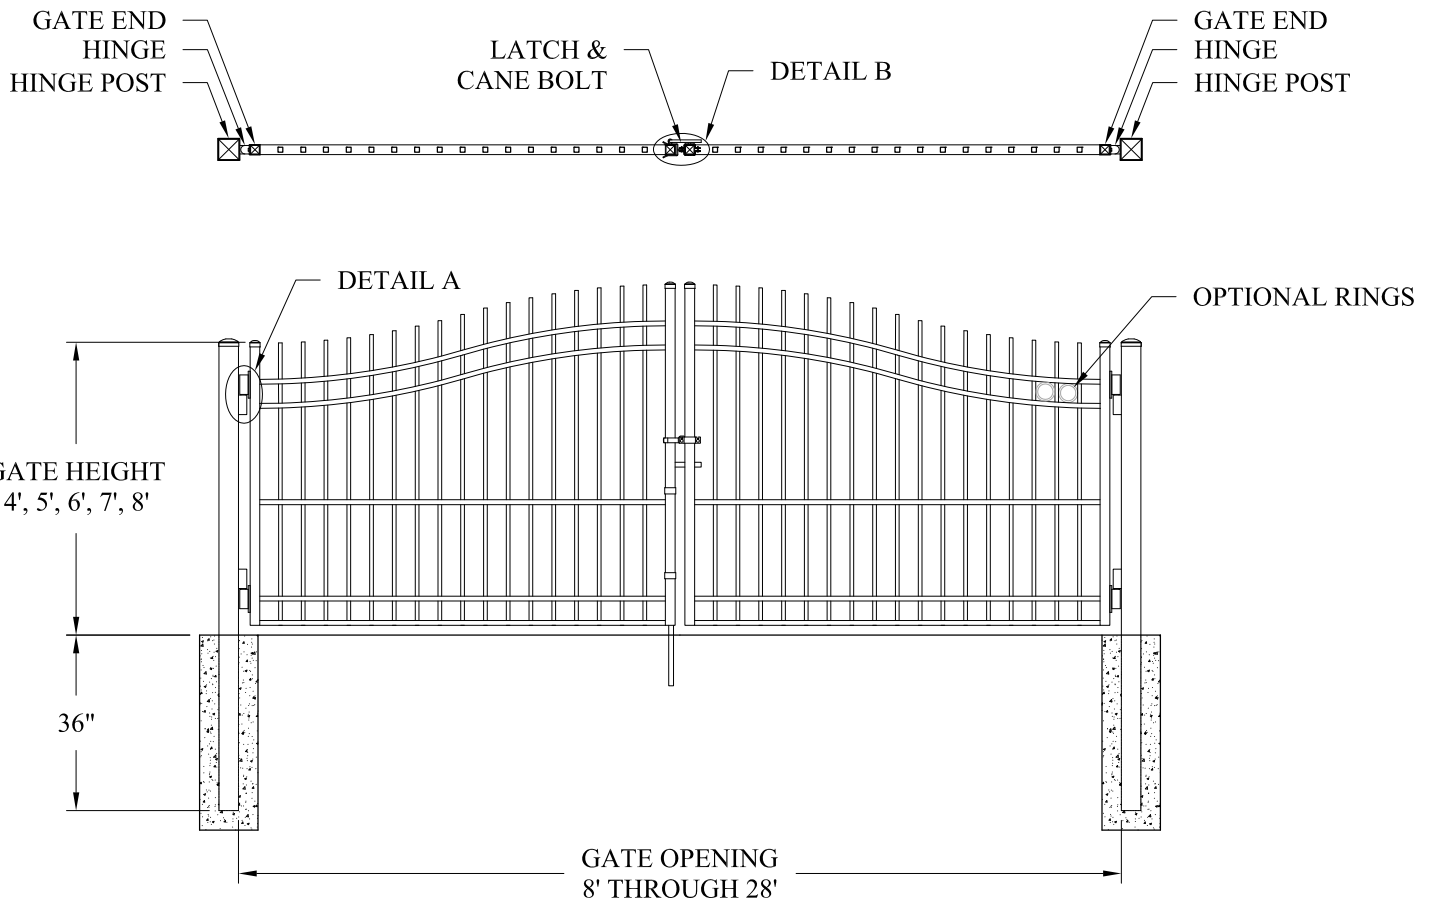

DETAIL A

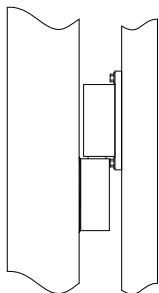


FRONT VIEW

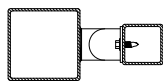


TOP VIEW

DETAIL A (optional)

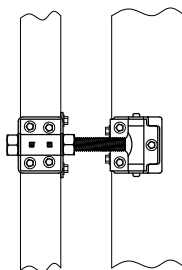


BACK VIEW

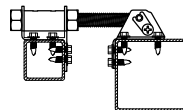


TOP VIEW

DETAIL C

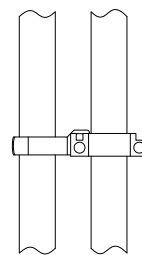

FRONT VIEW

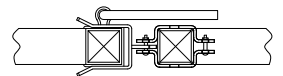

TOP VIEW

ESTATE™ ALUMINUM ENTRY GATE

Ornamental Pickets: $\frac{3}{4}$ " Square x .125" Wall

Uprights : 2" Square x .250" Wall

Rails: 1"x 2" x .250" Wall

Values shown are nominal and not to be used for installation purposes. See product specification for installation requirements.

EGISODF

Title: **ESTATE ALUMINUM GENESIS ENTRY DOUBLE GATE**

DR: NJB SH . 1 of 1 SCALE: DO NOT SCALE

CK: BS Date 3/25/13 REV: A



AMERISTAR®

1555 N. Mingo
Tulsa, OK 74116
1-888-333-3422
www.ameristarfence.com