

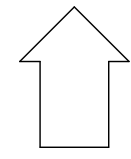
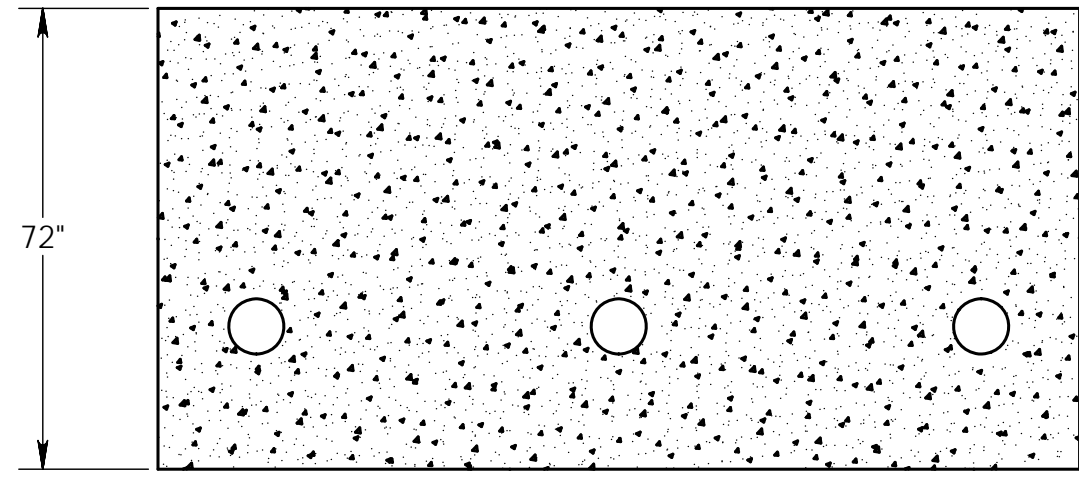
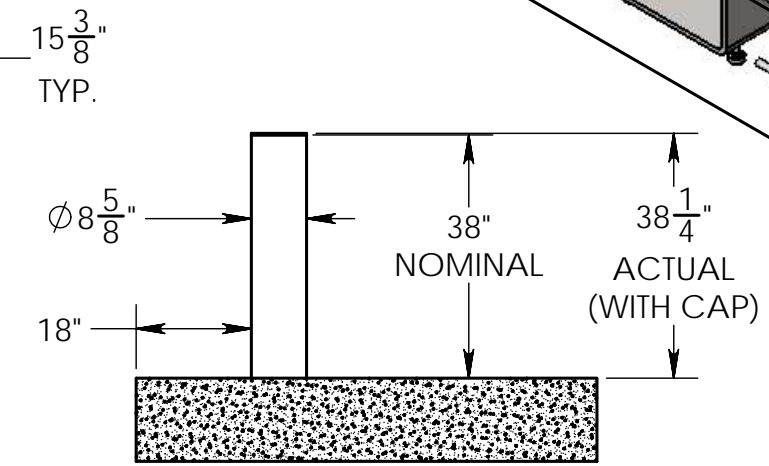


REV	DESCRIPTION	DATE	ENGINEER
-----	-------------	------	----------

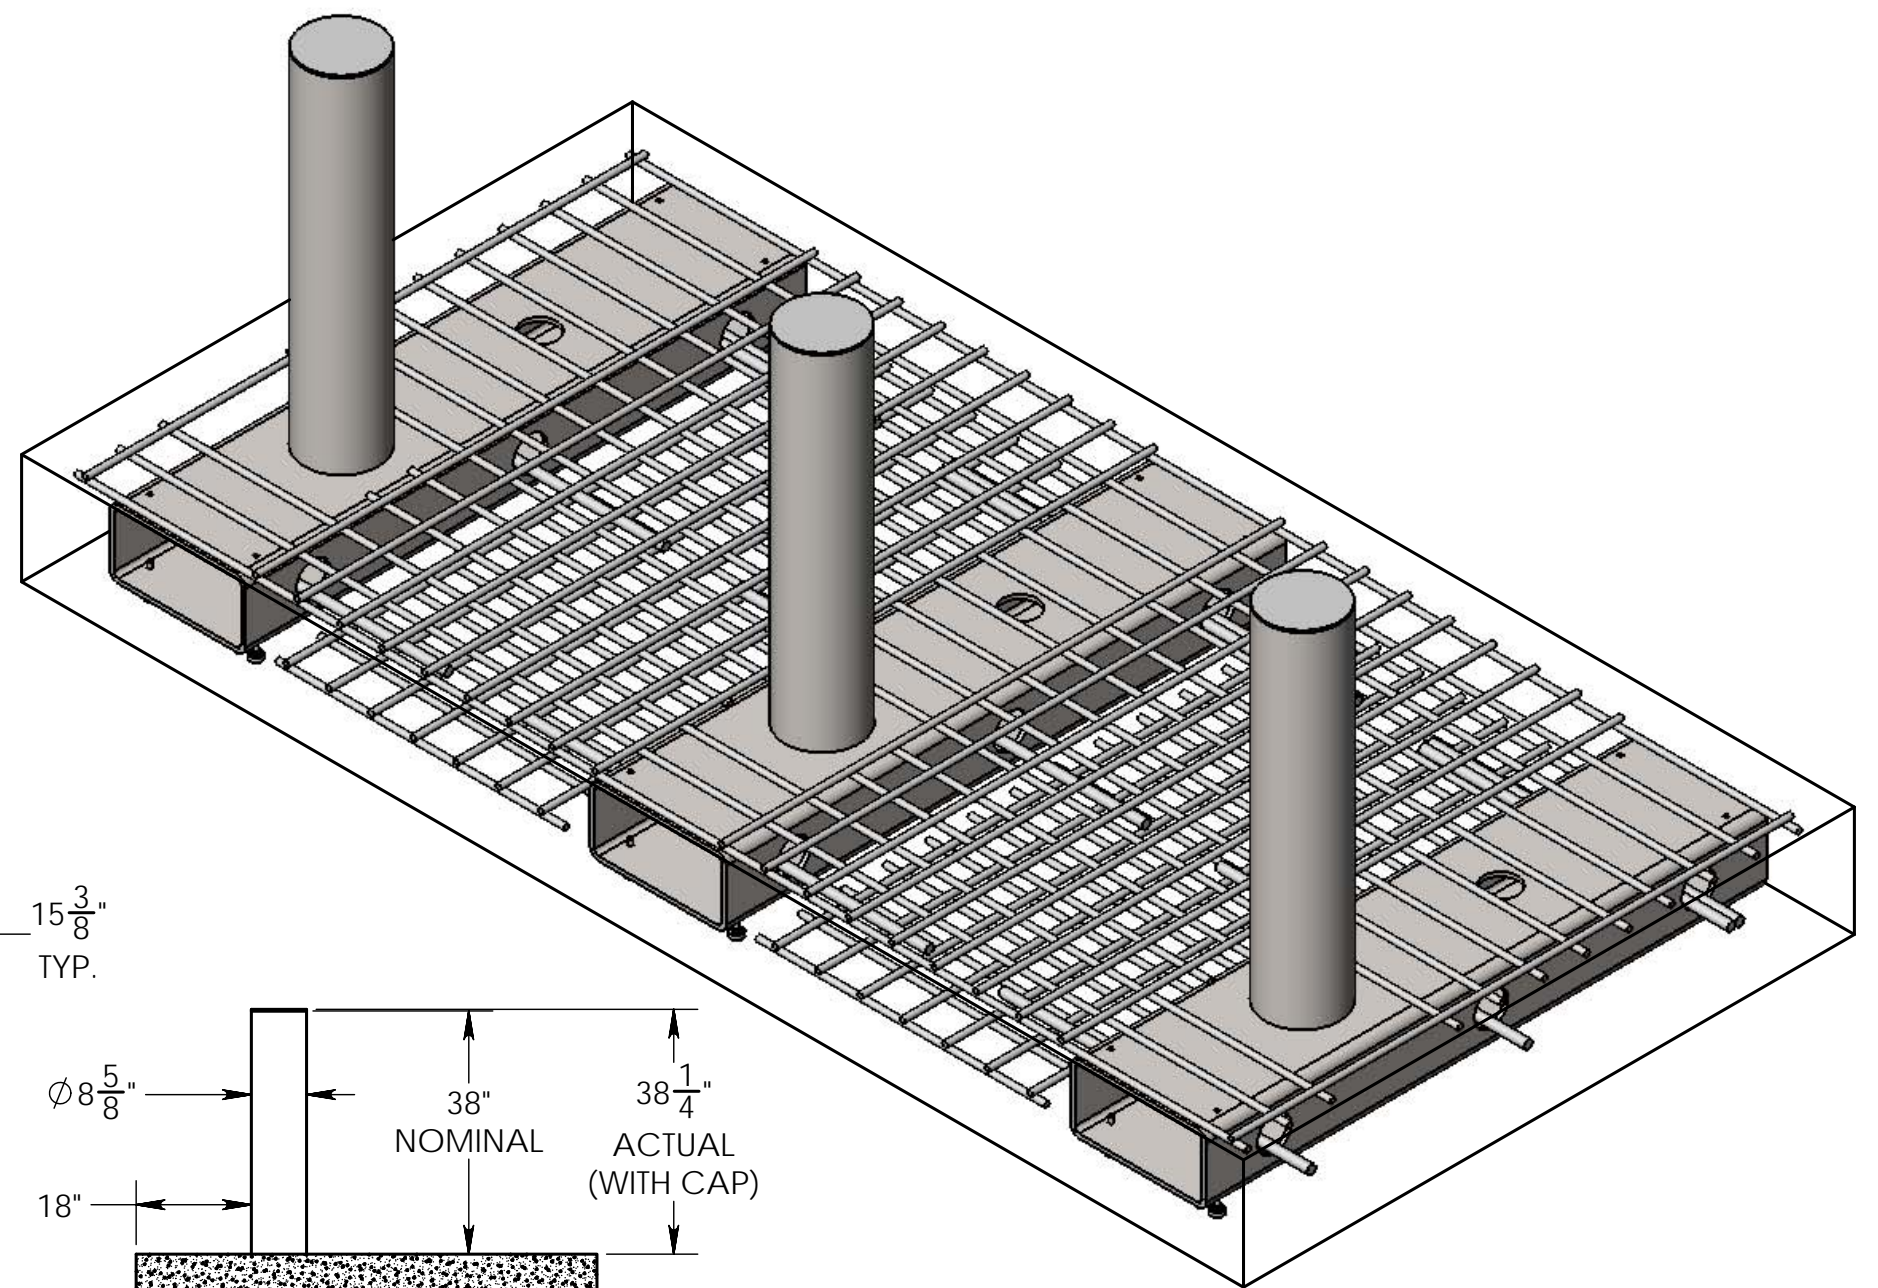

ATTACK SIDE

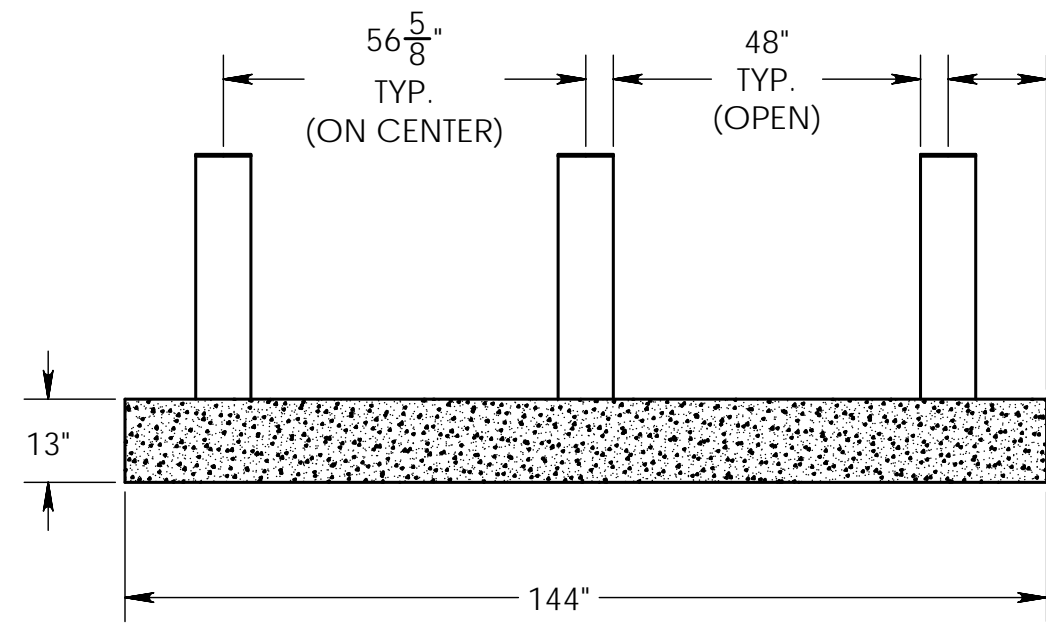

CERTIFICATION NOTES:

FOR ASTM F2656-15 CERTIFIED CONFIGURATION: 15,000 LB VEHICLE, 30 MPH, 90 DEGREE IMPACT - 43" OF DYNAMIC PENETRATION.

NOTES:

- 4000 PSI CONCRETE SPECIFIED.
- BOLLARDS SOLD INDIVIDUALLY.

<p><b>NOTICE TO PERSONS RECEIVING THIS DRAWING AND/OR TECHNICAL INFORMATION</b>          Ameristar Perimeter Security USA Inc claims proprietary rights to the material disclosed herein. This drawing and/or technical information is issued in confidence for engineering information only and may not be reproduced or used to manufacture anything shown or referred to herein without direct written permission from Ameristar Perimeter Security USA Inc to the user. This drawing and/or technical information is the property of Ameristar Perimeter Security USA Inc and is loaned for mutual assistance to be returned when its purpose has been served.</p>	<p>UNLESS OTHERWISE SPECIFIED TOLERANCES</p> <p>X.X ± .06          X.XX ± .03          X.XXX ± .02</p> <p>ANGLES ± 0.5°          FRACTIONS ± 1/8          SURFACE FINISH 63/</p>	<p>DRAWING COMPLIES WITH ASME Y14.5M - 1994</p> <p>INCH</p> <p>MM</p>	<p>MATERIAL SEE BOM</p>	<p><b>BLWK M30 SHLW FIX BOL ARCH SPEC</b></p>	
	<p>THIRD ANGLE PROJECTION</p>	<p>HEAT TREATMENT</p>	<p>DATE CREATED 9/1/2017</p>	<p>DRAWN BY robnic</p>	<p>DESIGNED BY robnic</p>
	<p><b>ASSA ABLOY</b>          Ameristar Perimeter Security USA Inc          Tulsa</p>	<p>SURFACE/FINISH</p>	<p>DOCUMENT ID</p>	<p>SCALE 1:30</p>	<p>SIZE B</p>
	<p>MASS N/A lb</p>	<p>VOLUME N/A in<sup>3</sup></p>	<p>SURFACE AREA N/A in<sup>2</sup></p>	<p>DRAWING NUMBER (ALT ID)  <b>BK30SA ARCH SPEC</b></p>	

CONFIGURATION Default

LEGACY ID 17-5000-00073

SHEET 1 OF 1